
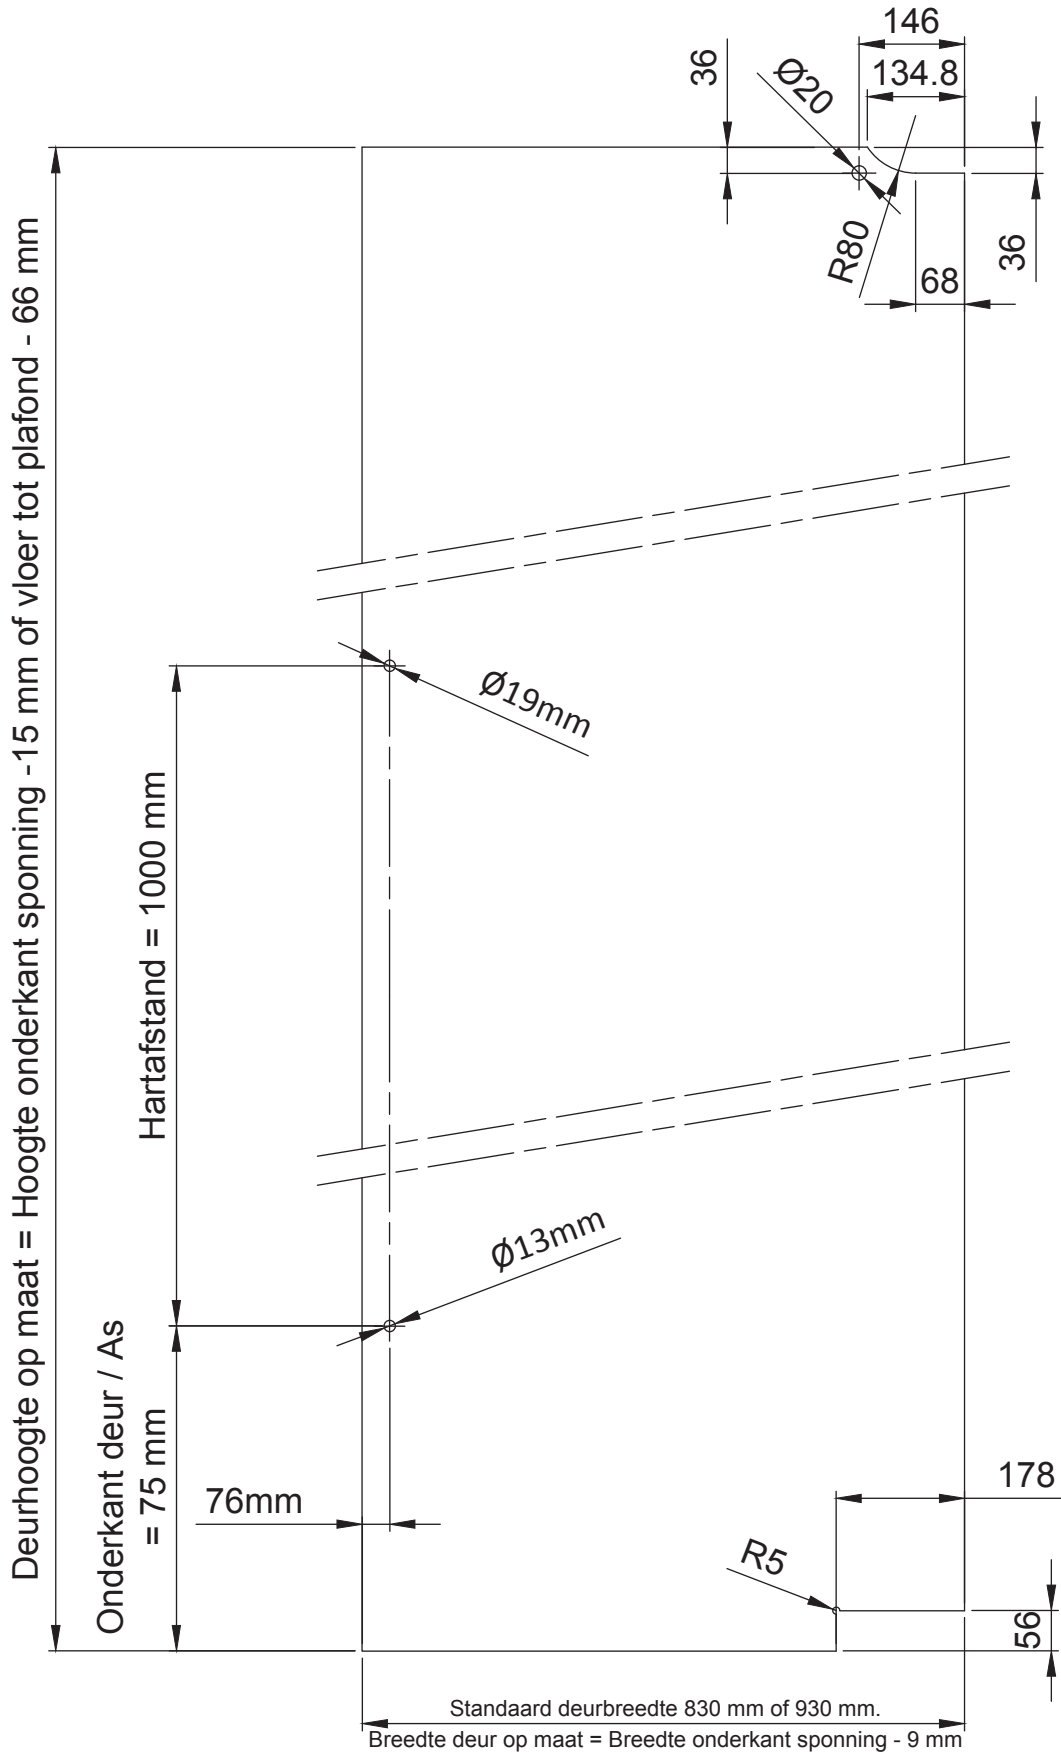


# CLARIT-DEUR 1 VLEUGEL - Veiligheidsdeur dikte 12 mm

B-TWIST Ref: 6-950 / Deurgreep Ref: 6-040

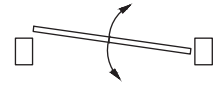

**Clipper**  
PROFILS CLOISONS

*ELANCE-serie*

schaal 1:10  
13/01/17

NLV12O1VTW